

S. 76TH STREET LEASE OPPORTUNITY

76th Street & Layton Avenue / Greenfield, WI



MID-AMERICA[®]
Real Estate-Wisconsin, LLC

COMING SOON



RETAIL OPPORTUNITY

S. 76TH STREET - LEASE OPPORTUNITY



Address

4638 S. 76th Street
Greenfield, WI 53220

Availability

Land size: 2.343 acres
Building size: 6,280 sf

Traffic Counts

27,000 vpd at S. 76th Street
25,100 vpd at W. Layton Avenue

Nearby Tenants




Property Details

- Prime outlot site in dense Southridge market
- Immediate access to I-894
- 0.8 miles from 84South, a 48-acre mixed-use development
- 0.9 miles from Southridge Mall, the largest enclosed mall in WI
- 3/4 access from S. 76th Street
- Right in/Right out from Layton Avenue
- Available for Building Lease or Ground Lease

Demographics

	1 MILE	3 MILES	5 MILES
POPULATION	10,912	110,119	303,072
HOUSEHOLDS	5,121	49,350	124,667
AVG HOUSEHOLD INCOME	\$73,065	\$74,803	\$72,875
DAYTIME POPULATION	12,625	99,447	280,908

S. 76TH STREET - LEASE OPPORTUNITY

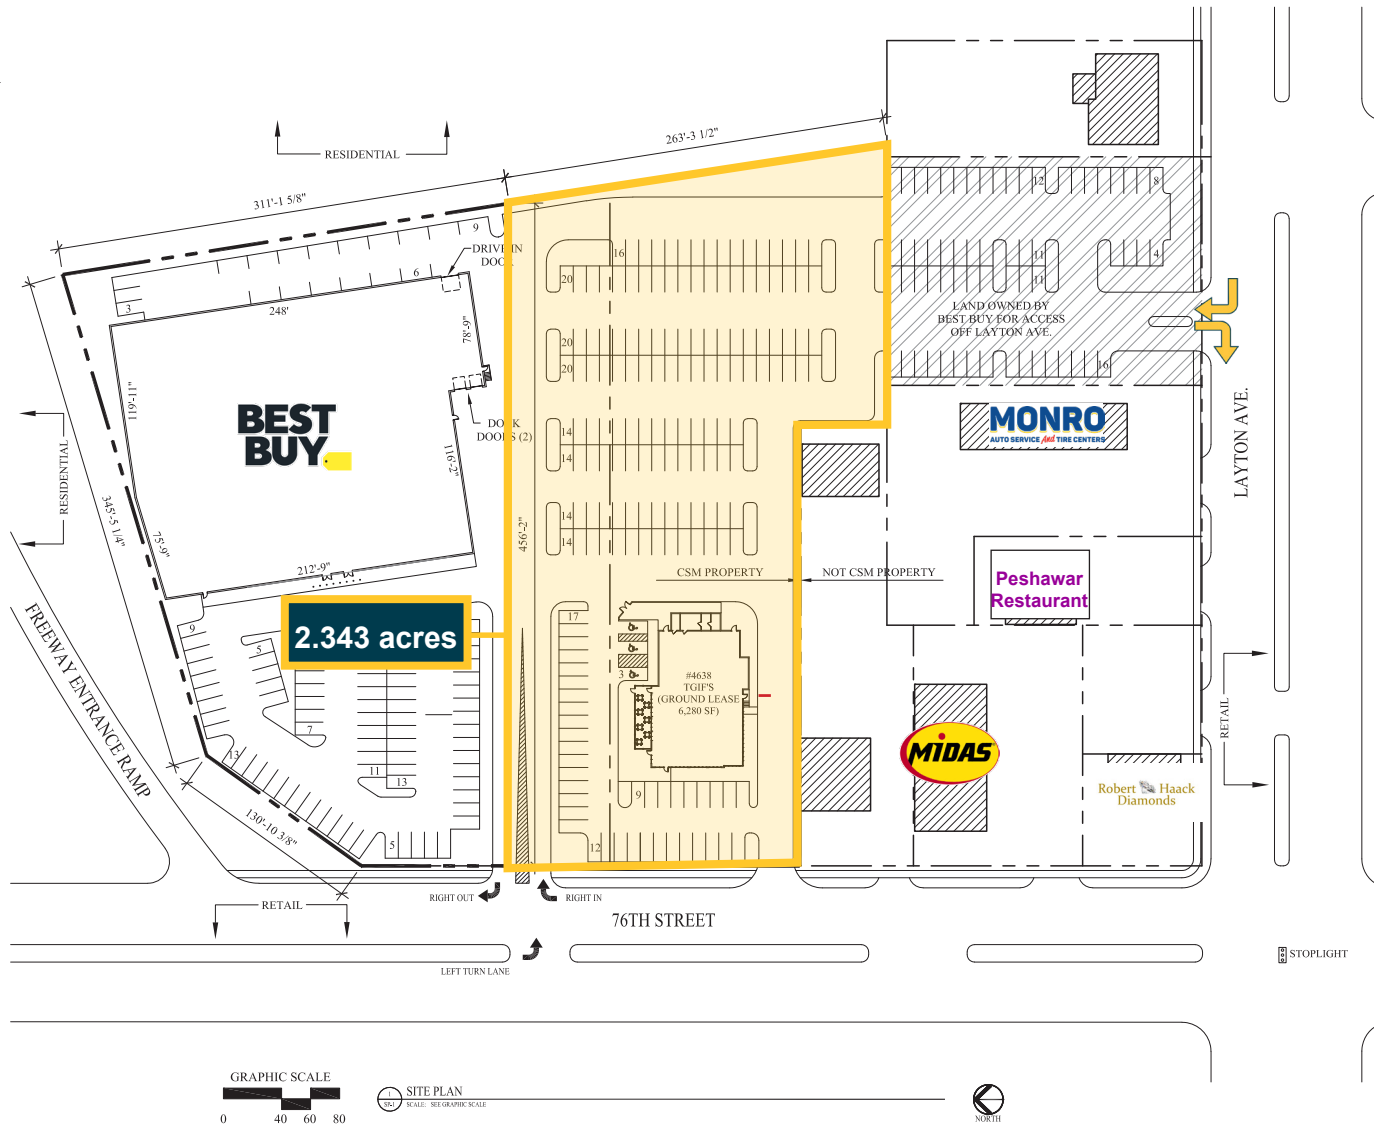


SOUTHRIDGE RETAIL


4610 SOUTH 76TH STREET
GREENFIELD, WISCONSIN

OVERALL SITE PLAN


S. 76TH STREET - LEASE OPPORTUNITY

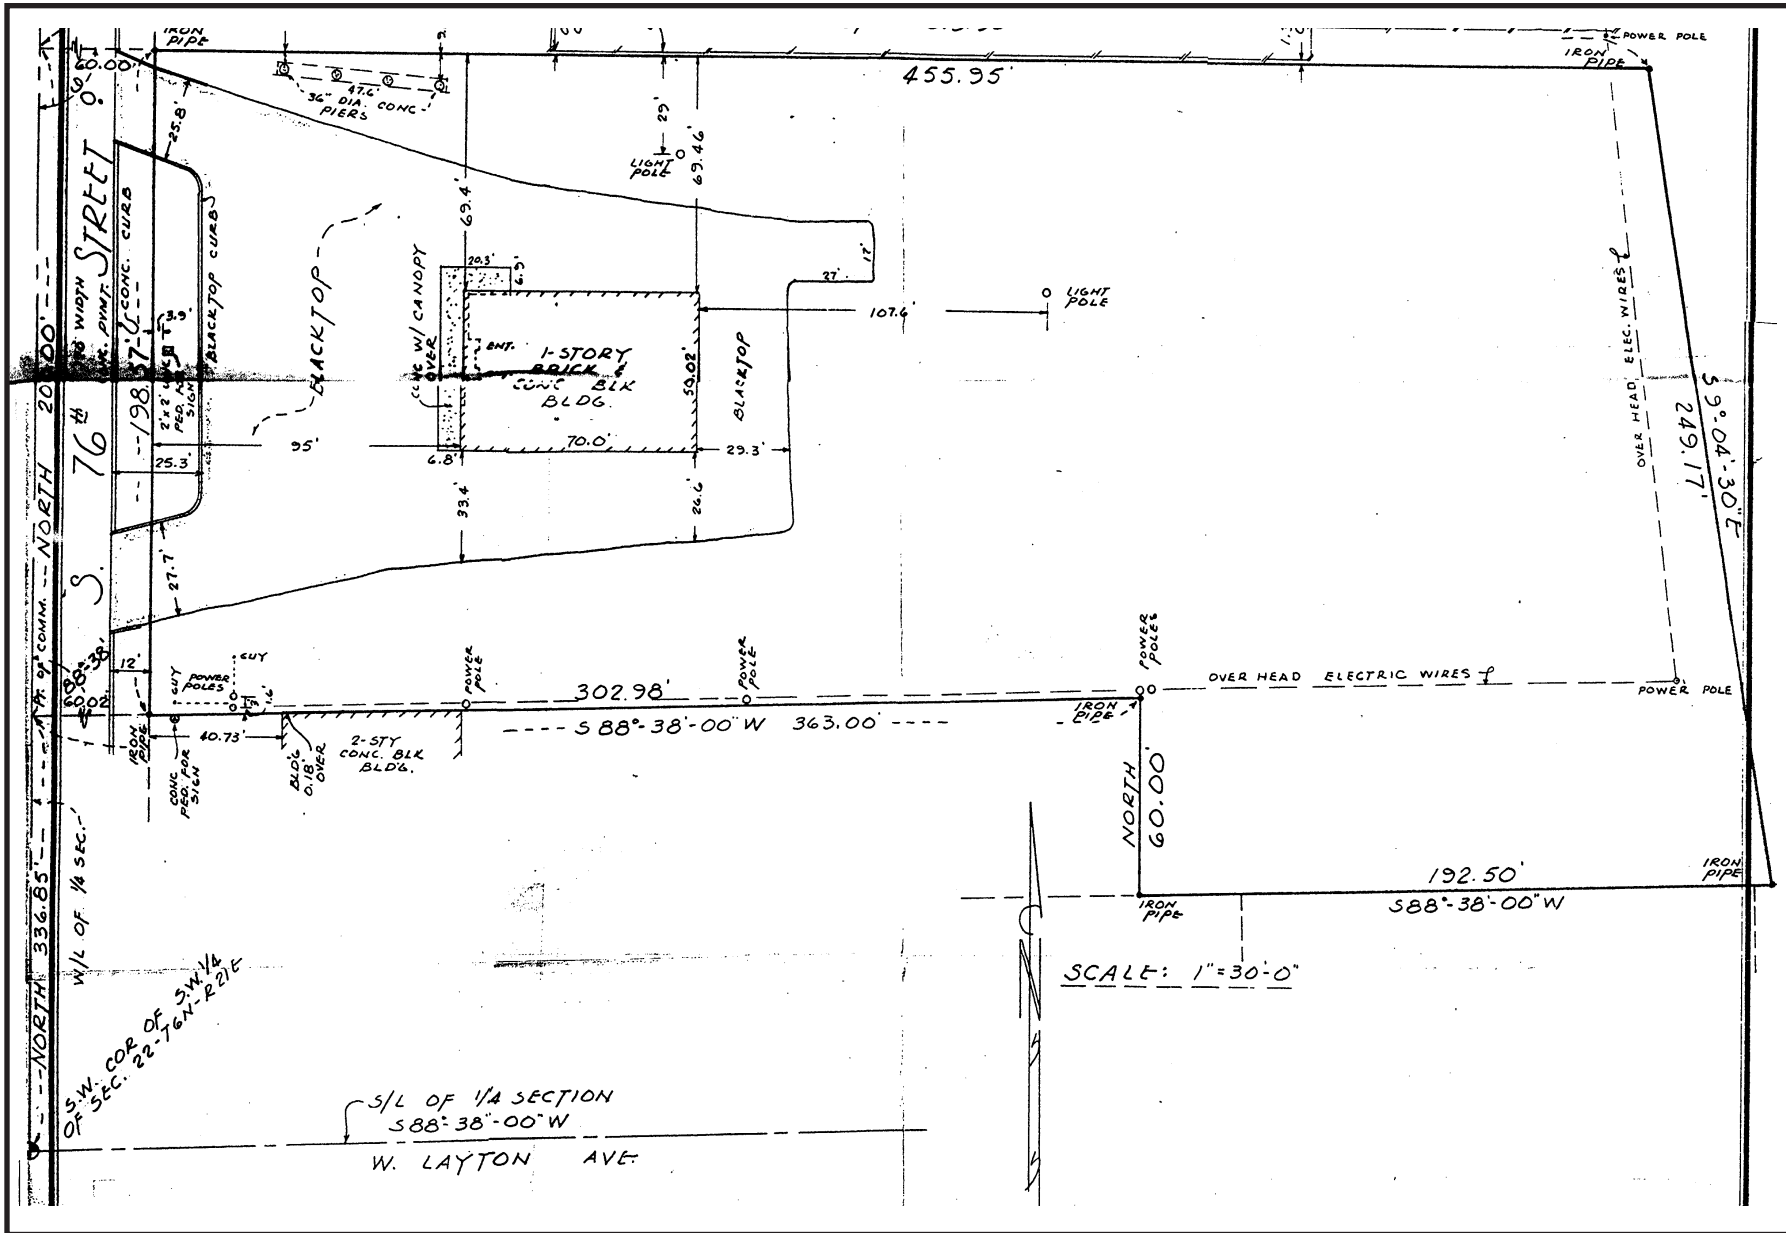

S. 76TH STREET - LEASE OPPORTUNITY

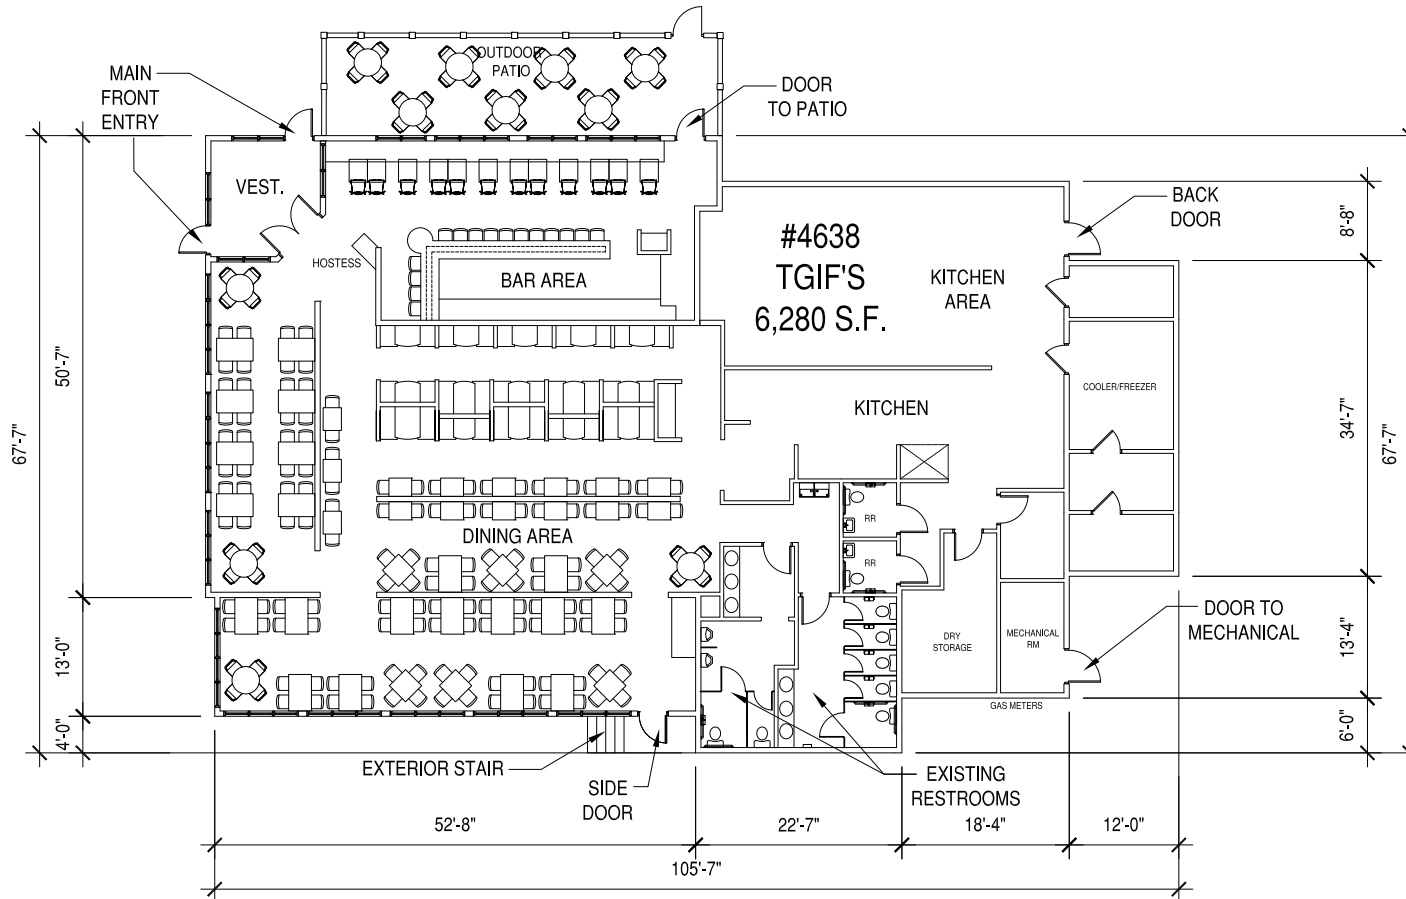

FLOOR PLAN
SEE GRAPHIC SCALE

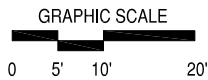

AS-BUILT UNIT PLAN

UNIT	AS OF	VERSION
4638	2/6/15	UP - 1

TENANT SUMMARY	
RETAIL AREA	6,280 SF
TOTAL	6,280 SF

SOUTHRIDGE RETAIL - UNIT 4638
4638 S. 76TH ST.
GREENFIELD, WISCONSIN 53220

DATE: FEBRUARY 6, 2015
DRAWN BY: PAUL KEMPTON



UP-1

S. 76TH STREET - LEASE OPPORTUNITY



76TH STREET AND LAYTON AVENUE



S. 76TH STREET - LEASE OPPORTUNITY



Andrew
Prater

T: 414.390.1404

APrater@MidAmericaGrp.com



600 N. Plankinton Ave, Suite 301
Milwaukee, Wisconsin 53203
414.273.4600

MidAmericaGrp.com

CONTACT

BROKER DISCLOSURE TO NON-RESIDENTIAL CUSTOMERS



Prior to negotiating on your behalf the brokerage firm, or an agent associated with the firm, must provide you the following disclosure:

DISCLOSURE TO CUSTOMERS

You are a customer of the brokerage firm (hereinafter Firm). The Firm is either an agent of another party in the transaction or a subagent of another firm that is the agent of another party in the transaction. A broker or a salesperson acting on behalf of the Firm may provide brokerage services to you. Whenever the Firm is providing brokerage services to you, the Firm and its brokers and salespersons (hereinafter Agents) owe you, the customer, the following duties:

- The duty to provide brokerage services to you fairly and honestly.
- The duty to exercise reasonable skill and care in providing brokerage services to you.
- The duty to provide you with accurate information about market conditions within a reasonable time if you request it, unless disclosure of the information is prohibited by law.
- The duty to disclose to you in writing certain Material Adverse Facts about a property, unless disclosure of the information is prohibited by law.
- The duty to protect your confidentiality. Unless the law requires it, the Firm and its Agents will not disclose your confidential information or the confidential information of other parties.
- The duty to safeguard trust funds and other property held by the Firm or its Agents.
- The duty, when negotiating, to present contract proposals in an objective and unbiased manner and disclose the advantages and disadvantages of the proposals.

Please review this information carefully. An Agent of the Firm can answer your questions about brokerage services, but if you need legal advice, tax advice, or a professional home inspection, contact an attorney, tax advisor, or home inspector. This disclosure is required by section 452.135 of the Wisconsin statutes and is for information only. It is a plain-language summary of the duties owed to a customer under section 452.133(1) of the Wisconsin statutes.

CONFIDENTIALITY NOTICE TO CUSTOMERS

The Firm and its Agents will keep confidential any information given to the Firm or its Agents in confidence, or any information obtained by the Firm and its Agents that a reasonable person would want to be kept confidential, unless the information must be disclosed by law or you authorize the Firm to disclose particular information. The Firm and its Agents shall continue to keep the information confidential after the Firm is no longer providing brokerage services to you.

The following information is required to be disclosed by law:

1. Material Adverse Facts, as defined in Wis. Stat. § 452.01(5g) (see "Definition of Material Adverse Facts").
2. Any facts known by the Firm or its Agents that contradict any information included in a written inspection report on the property or real estate that is the subject of the transaction.

To ensure that the Firm and its Agents are aware of what specific information you consider confidential, you may list that information below. At a later time, you may also provide the Firm or its Agents with other Information you consider to be confidential.

NON-CONFIDENTIAL INFORMATION (*the following information may be disclosed by the Firm and its Agents*): _____

(Insert information you authorize to be disclosed, such as financial qualification information.)

CONFIDENTIAL INFORMATION: _____

DEFINITION OF MATERIAL ADVERSE FACTS

A "Material Adverse Fact" is defined in Wis. Stat. § 452.01(5g) as an Adverse Fact that a party indicates is of such significance, or that is generally recognized by a competent licensee as being of such significance to a reasonable party, that it affects or would affect the party's decision to enter into a contract or agreement concerning a transaction or affects or would affect the party's decision about the terms of such a contract or agreement.

An "Adverse Fact" is defined in Wis. Stat. § 452.01(1e) as a condition or occurrence that a competent licensee generally recognizes will significantly and adversely affect the value of the property, significantly reduce the structural integrity of improvements to real estate, or present a significant health risk to occupants of the property; or information that indicates that a party to a transaction is not able to or does not intend to meet his or her obligations under a contract or agreement made concerning the transaction.

NOTICE ABOUT SEX OFFENDER REGISTRY

You may obtain information about the sex offender registry and persons registered with the registry by contacting the Wisconsin Department of Corrections on the Internet at <http://www.doc.wi.gov> or by telephone at 608-240-5830.